





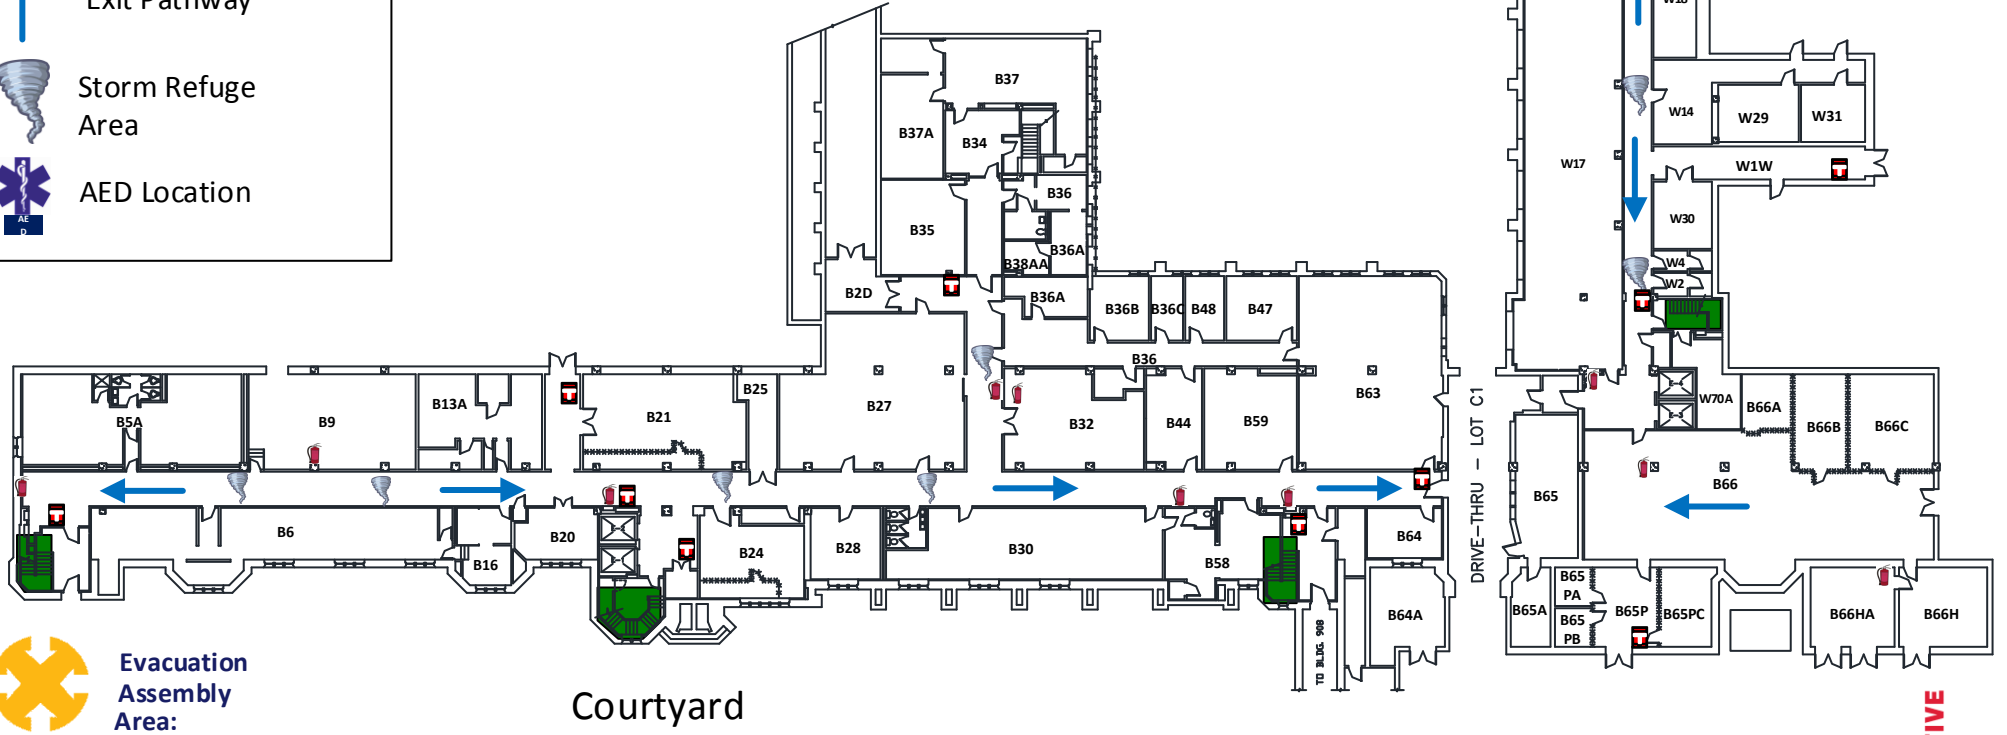


EMERGENCY EVACUATION ROUTE

Building Code: 911
Building Name: Clinical Sciences North
Floor Name: Basement
Building Address: 820 S Wood St

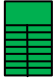

-  Stairway
-  Fire Extinguisher
-  Fire Alarm Pull Station
-  Exit Pathway
-  Storm Refuge Area
-  AED Location




Evacuation Assembly Area:

The sidewalk on the "south" side of Polk Street located in front of the College of Medicine East Tower Building.