





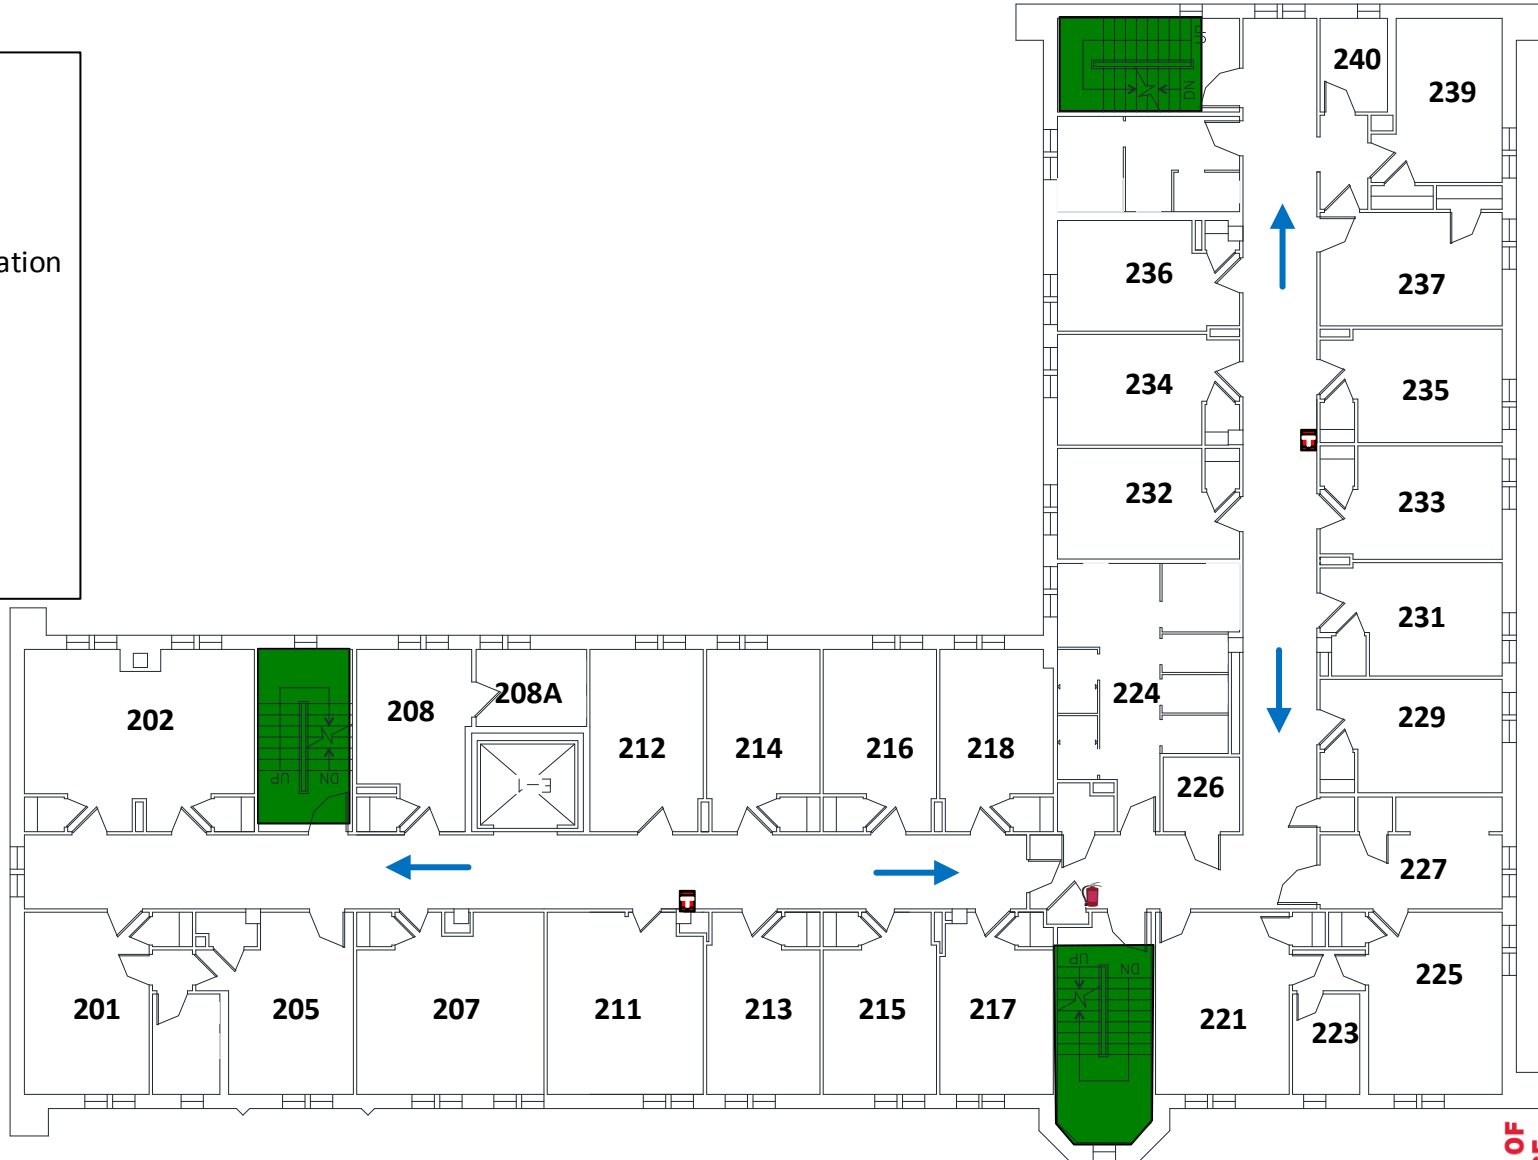


# EMERGENCY EVACUATION ROUTE

Building Code: 914  
Building Name: Medical Admiration Building  
Floor Name: Second Floor  
Building Address: 914 S Wood St

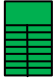

-  Stairway
-  Fire Extinguisher
-  Fire Alarm Pull Station
-  Exit Pathway
-  Storm Refuge Area
-  AED Location



 Evacuation Assembly Area:

Green space directly in front of building