






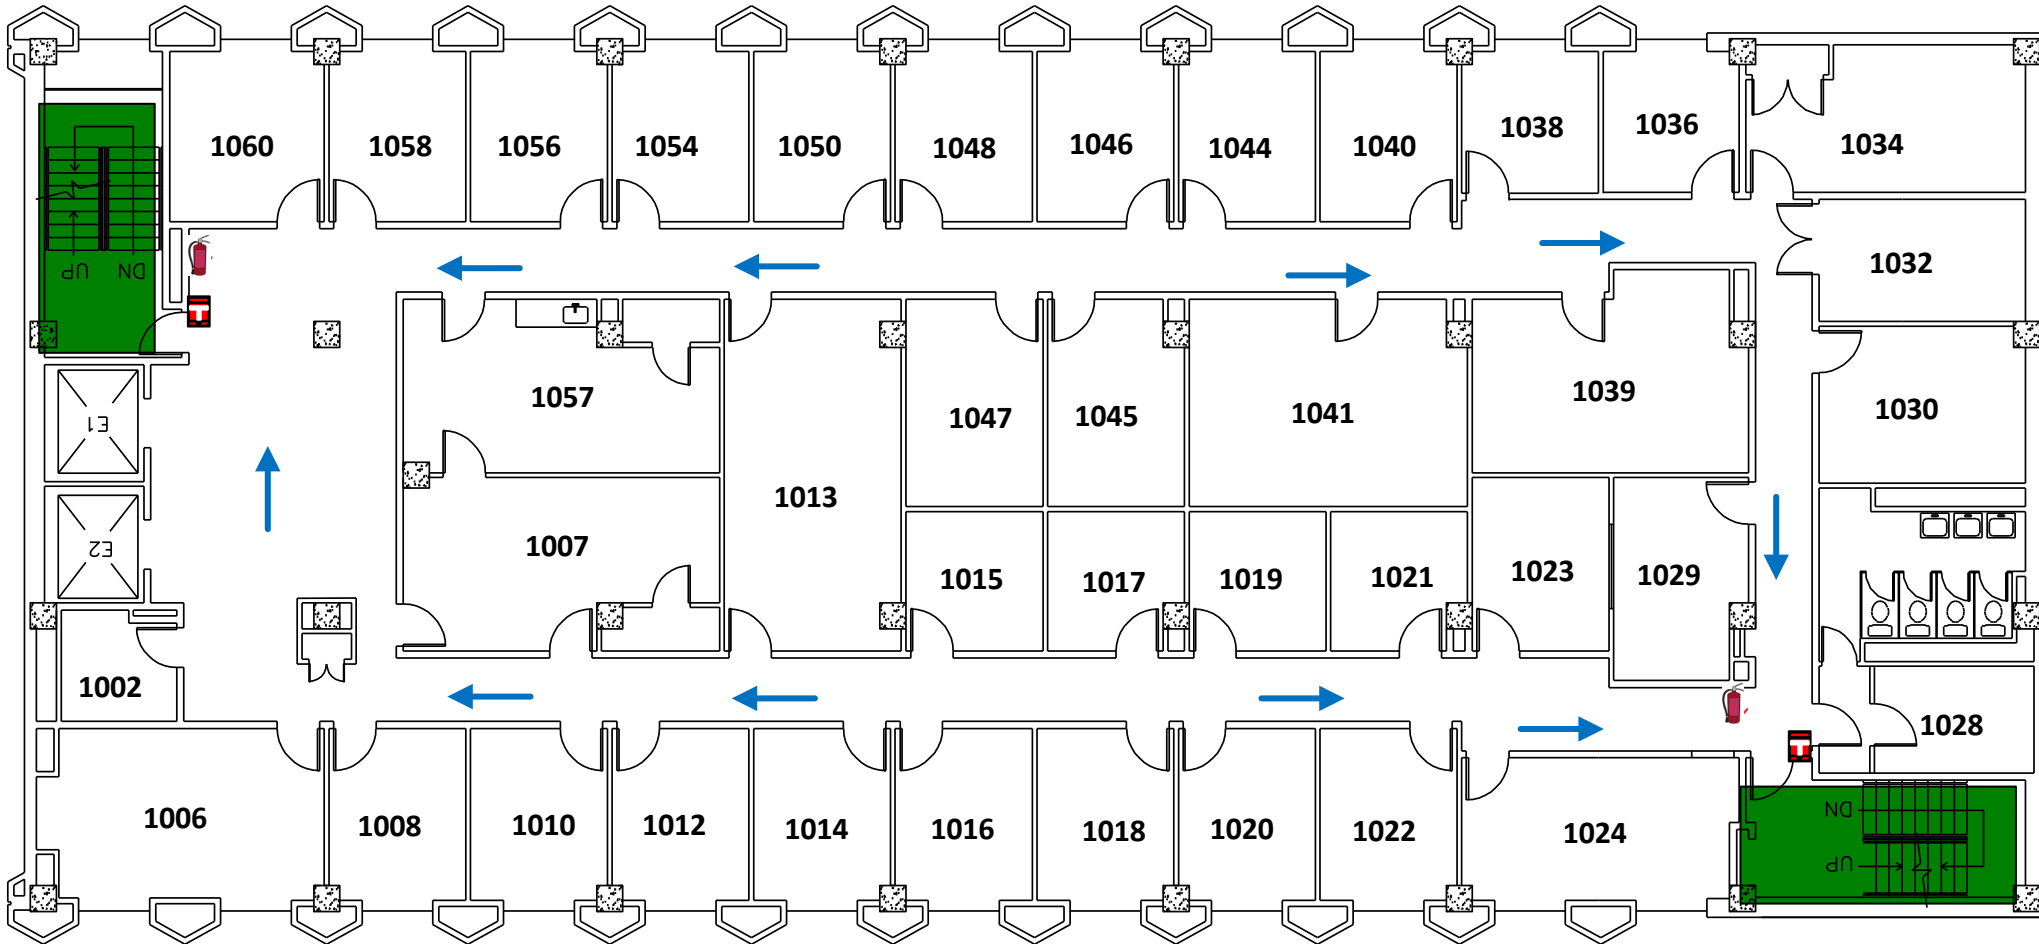

EMERGENCY EVACUATION ROUTE

Building Code: 936
 Building Name: College of Nursing
 Floor Name: Tenth Floor
 Building Address: 845 S Damen Ave



Evacuation Assembly Area:

The flagpoles in the courtyard located "east" of the College of Nursing building or Parking Lot A-3 located "south" of the College of Nursing building.

	Stairway		Exit Pathway
	Fire Extinguisher		Storm Refuge Area
	Fire Alarm Pull Station		AED Location

**OFFICE OF
 THE VICE
 CHANCELLOR
 FOR
 ADMINISTRATIVE
 SERVICES**
