






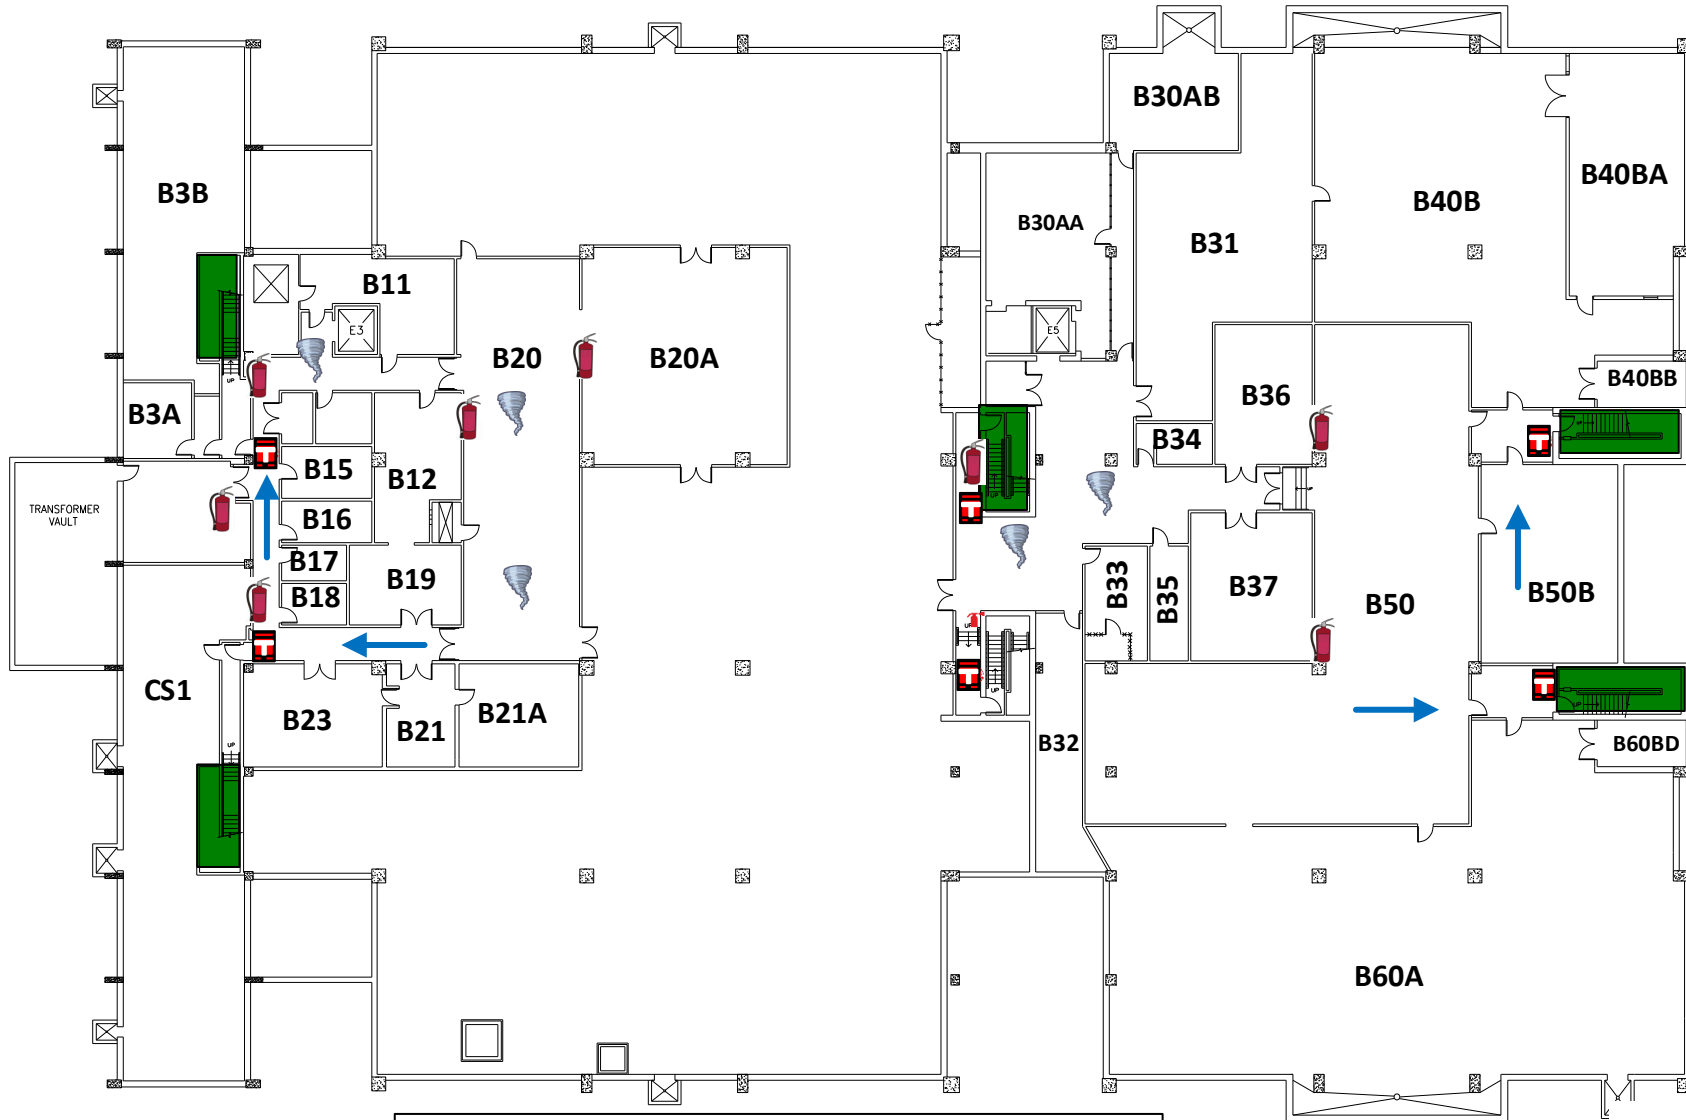

EMERGENCY EVACUATION ROUTE

Building Code: 940
 Building Name: College of Dentistry
 Floor Name: Basement
 Building Address: 801 S Paulina Street



**Evacuation
 Assembly
 Area:**

The "southwest" corner of
 Parking Lot F which is located
 "south" of the College of
 Dentistry building.

	Stairway		Exit Pathway
	Fire Extinguisher		Storm Refuge Area
	Fire Alarm Pull Station		AED Location

**OFFICE OF
 THE VICE
 CHANCELLOR
 FOR
 ADMINISTRATIVE
 SERVICES**

