






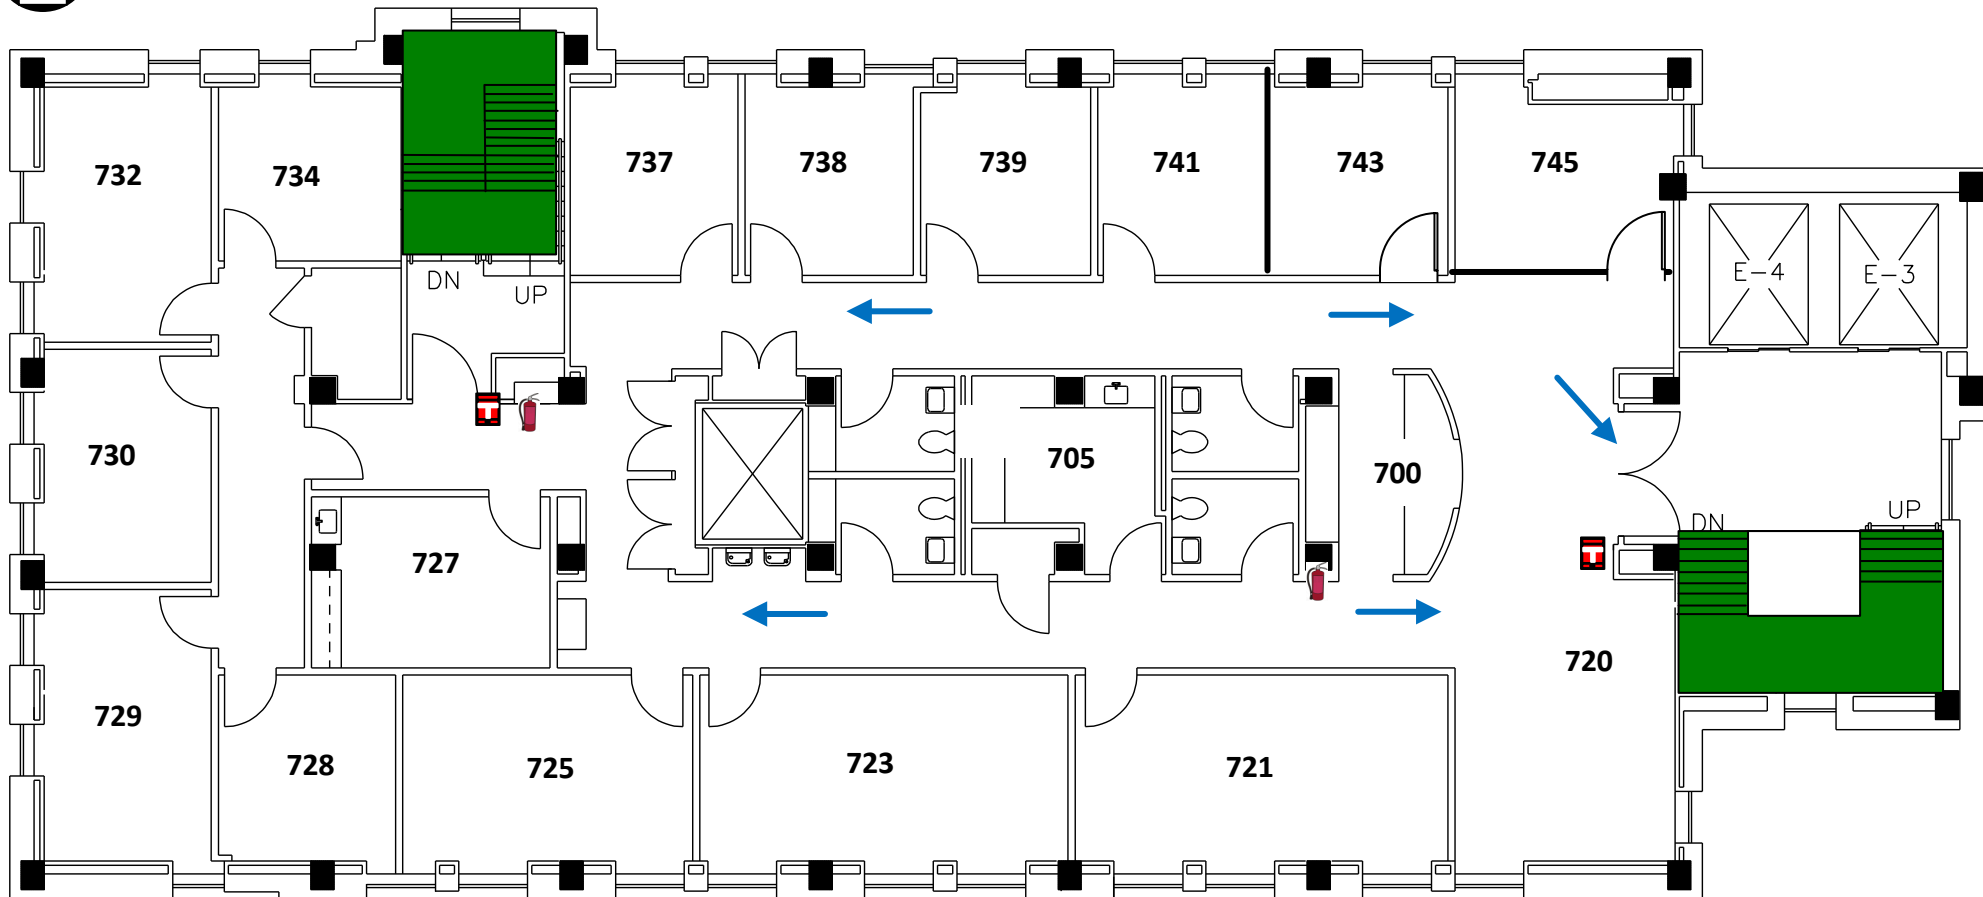

# EMERGENCY EVACUATION ROUTE

Building Code: 950  
 Building Name: Neuropsychiatric Institute  
 Floor Name: Seventh Floor South  
 Building Address: 912 S Wood Street



**Evacuation Assembly Area:**

The sidewalk on the "east" side of Wood Street located across the street from the Neuropsychiatric Institute building.

	Stairway		Exit Pathway
	Fire Extinguisher		Storm Refuge Area
	Fire Alarm Pull Station		AED Location

**OFFICE OF  
 THE VICE  
 CHANCELLOR  
 FOR  
 ADMINISTRATIVE  
 SERVICES**

