


EMERGENCY EVACUATION ROUTE

Building Code: 950
Building Name: Neuropsychiatric Institute
Floor Name: Ninth Floor South
Building Address: 912 S Wood Street

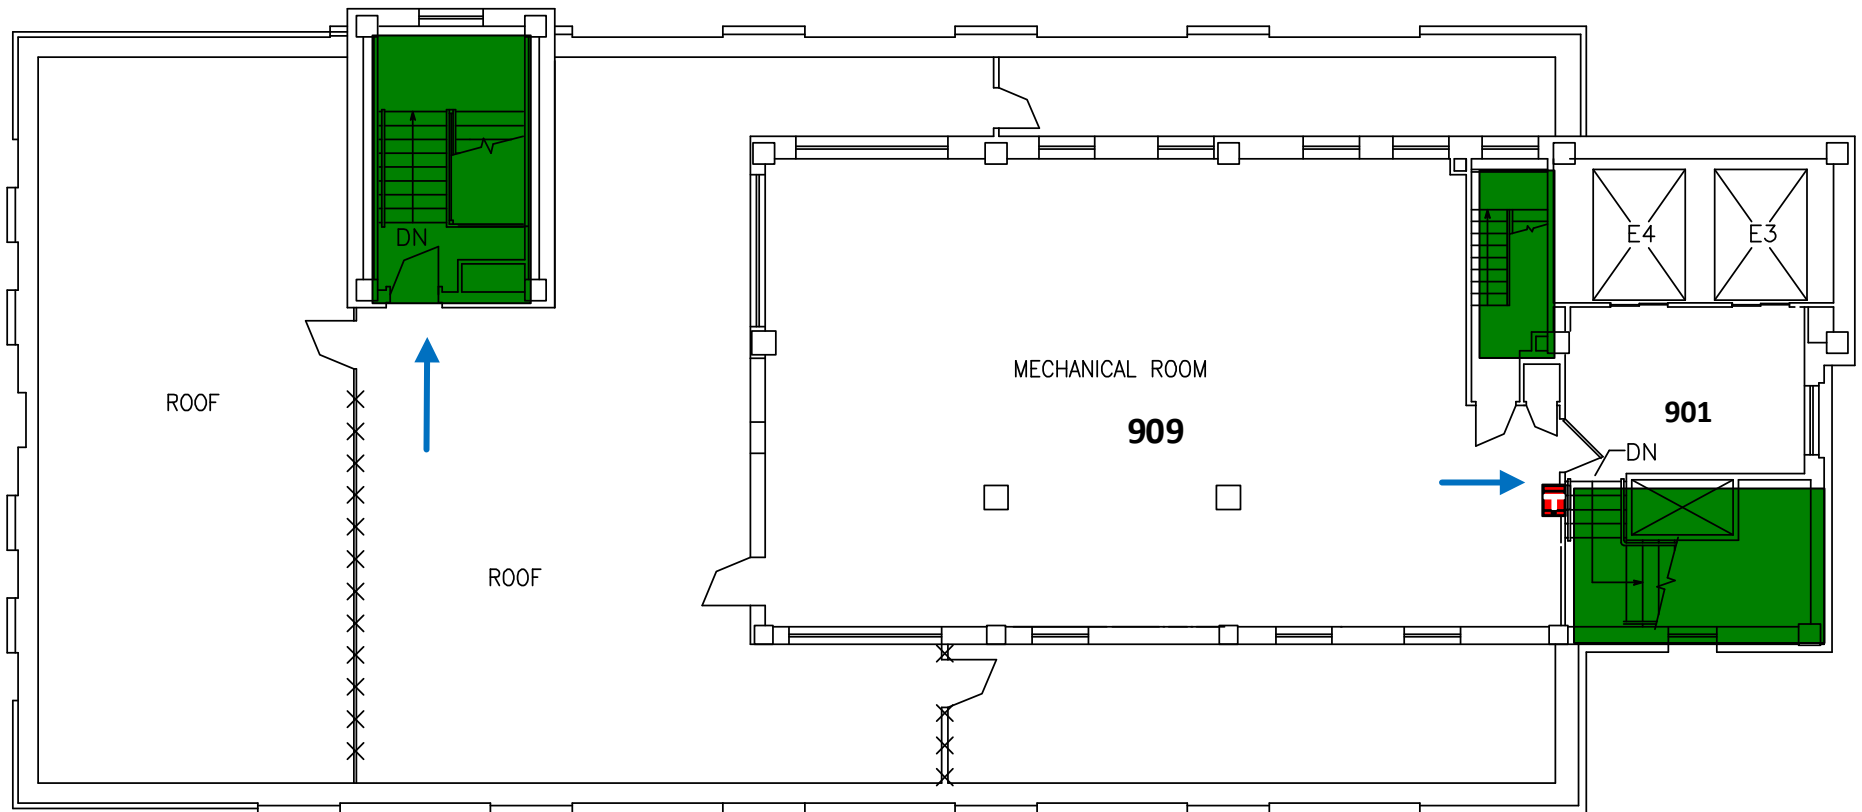

**Evacuation
Assembly
Area:**

The sidewalk on the “east” side of Wood Street located across the street from the Neuropsychiatric Institute building.



Stairway



Fire Extinguisher



Fire Alarm Pull Station



Exit Pathway

Storm Refuge Area

AED Location

**OFFICE OF
THE VICE
CHANCELLOR
FOR
ADMINISTRATIVE
SERVICES**

