


# EMERGENCY EVACUATION ROUTE

Building Code: 957  
 Building Name: Lions of Illinois Eye Research  
 Floor Name: Basement  
 Building Address: 1905 W Taylor Street

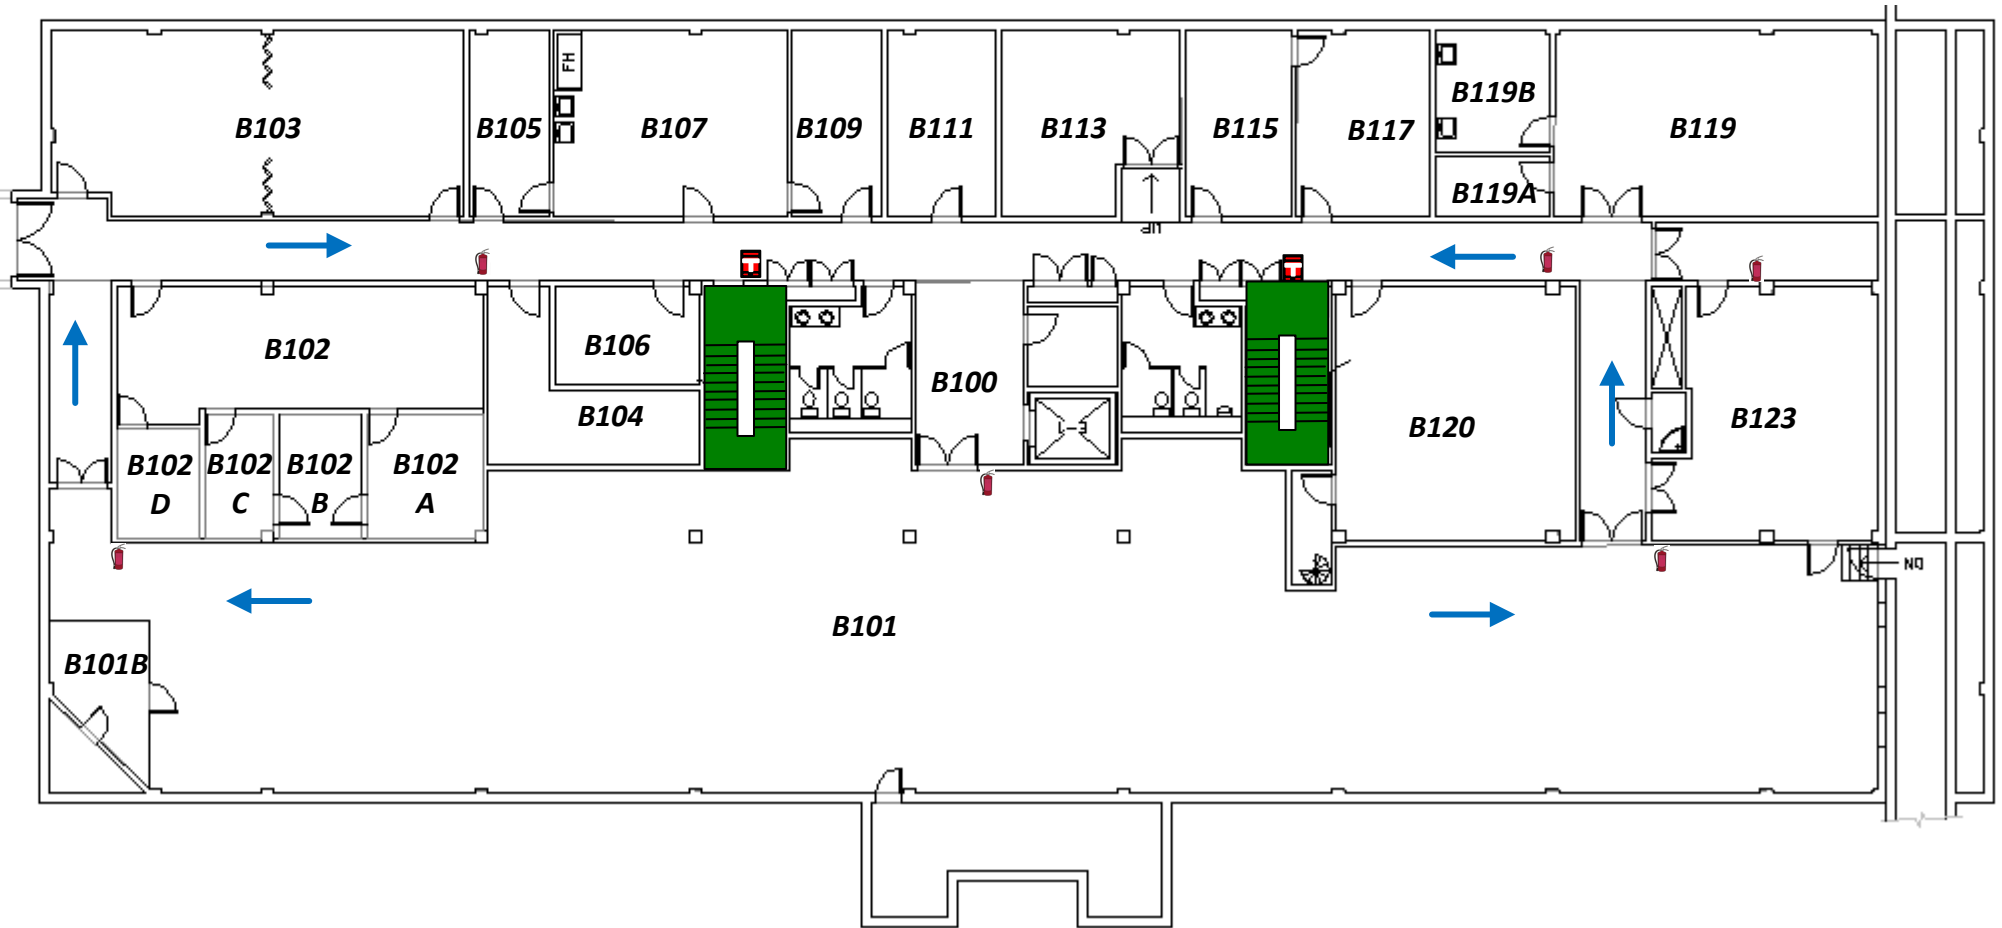

**Evacuation Assembly Area:**

Sidewalk across Taylor in front of Elementary school, or rear of building in parking lot.



Stairway



Fire Extinguisher



Fire Alarm Pull Station



Exit Pathway



Storm Refuge Area



AED Location

**OFFICE OF  
 THE VICE  
 CHANCELLOR  
 FOR  
 ADMINISTRATIVE  
 SERVICES**

